



PLAN VIEW

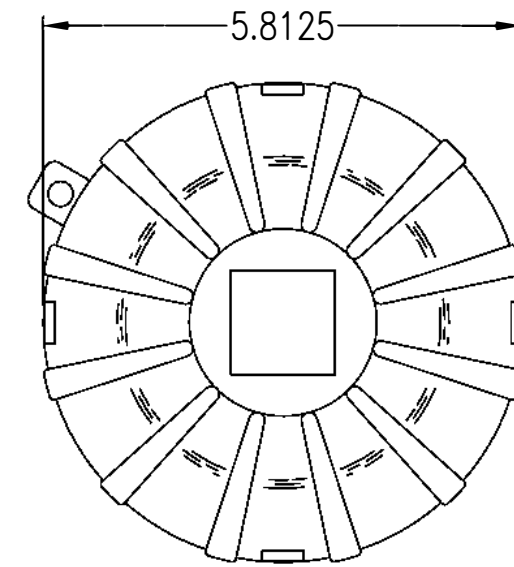

END VIEW

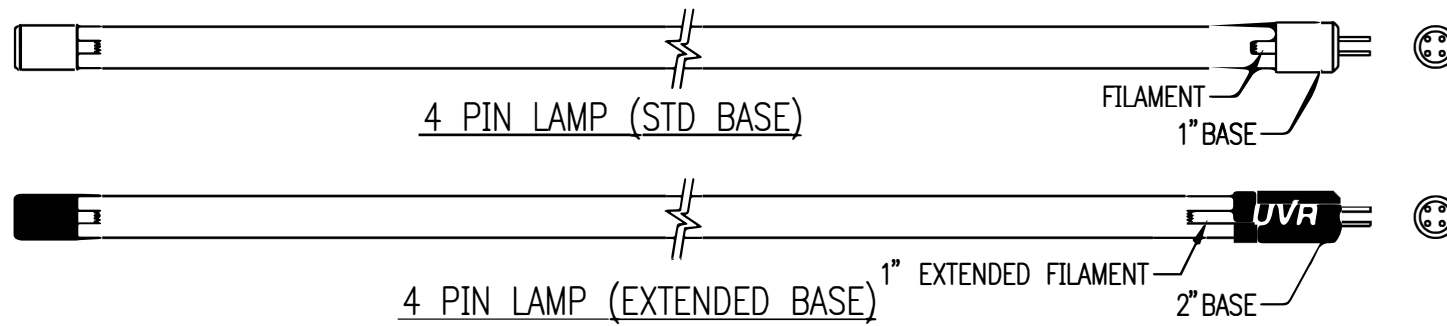

NOTES:

1. UL/CUL LISTED.
2. NEMA 4X ENCLOSURE FOR OUTDOOR OR INDOOR USE.
3. TWIST-ON LID WITH WATERPROOF GASKET.
4. FOR USE WITH SO LAMP LENGTHS 17"-60".
5. (4) 1/2" ELECTRICAL KNOCKOUTS.
6. LOCKING PADLOCK EYELETS (TAMPER PROOF).
7. (4) MOUNTING HOLES.
8. POWER SUPPLY SAFETY SWITCH INCLUDED.
9. 3 YEAR WARRANTY

GENERAL:

1. REFER TO PRODUCT IOM FOR INSTALLATION DETAILS.
2. USE INTERLOCK SWITCHES ON ALL ACCESSES TO LAMPS.
3. CAUTION: NEVER LOOK AT LAMPS WHEN LIT - EYE AND SKIN DAMAGE MAY RESULT FROM EXPOSURE.

PARTS LIST

'A' DIM	QTY	MODEL#	PART #	DESCRIPTION
-		XP-SO-MV	57800550	X-PLUS SINGLE ENDED NEMA 4X FIXTURE, 120-240 VAC *
17"		SEL-17-SO-T5-1	57033551	SEL 17" SINGLE ENDED STANDARD OUTPUT LAMP
22"		SEL-22-SO-T5-1	55043551	SEL 22" SINGLE ENDED STANDARD OUTPUT LAMP
23"		SEL-23-SO-T5-EB-1	57013551	SEL 23" SINGLE ENDED STANDARD OUTPUT LAMP-EXTENDED BASE
33"		SEL-33-SO-T5-1	55063551	SEL 33" SINGLE ENDED STANDARD OUTPUT LAMP
36"		SEL-36-SO-T5-EB-1	57073551	SEL 36" SINGLE ENDED STANDARD OUTPUT LAMP-EXTENDED BASE
45"		SEL-45-SO-T5-EB-1	57083551	SEL 45" SINGLE ENDED STANDARD OUTPUT LAMP-EXTENDED BASE
60"		SEL-60-SO-T5-EB-1	57093551	SEL 60" SINGLE ENDED STANDARD OUTPUT LAMP-EXTENDED BASE

\* CONTACT FACTORY FOR USE WITH 277VAC.



PO BOX 800370  
SANTA CLARITA, CA 91380 USA  
Ph.: 877.UV4.HVAC FAX: 877.794.1294

DRAWING NAME:

CONTACT:

REP FIRM:

AHU TAG:

QUOTE NO:

LOCATION:

ENGINEER:

CONTRACTOR:

LAMP WATTS PER SQUARE FOOT:

APPLICATION PRESSURE DROP:

TOTAL ELECTRICAL WATTS: