


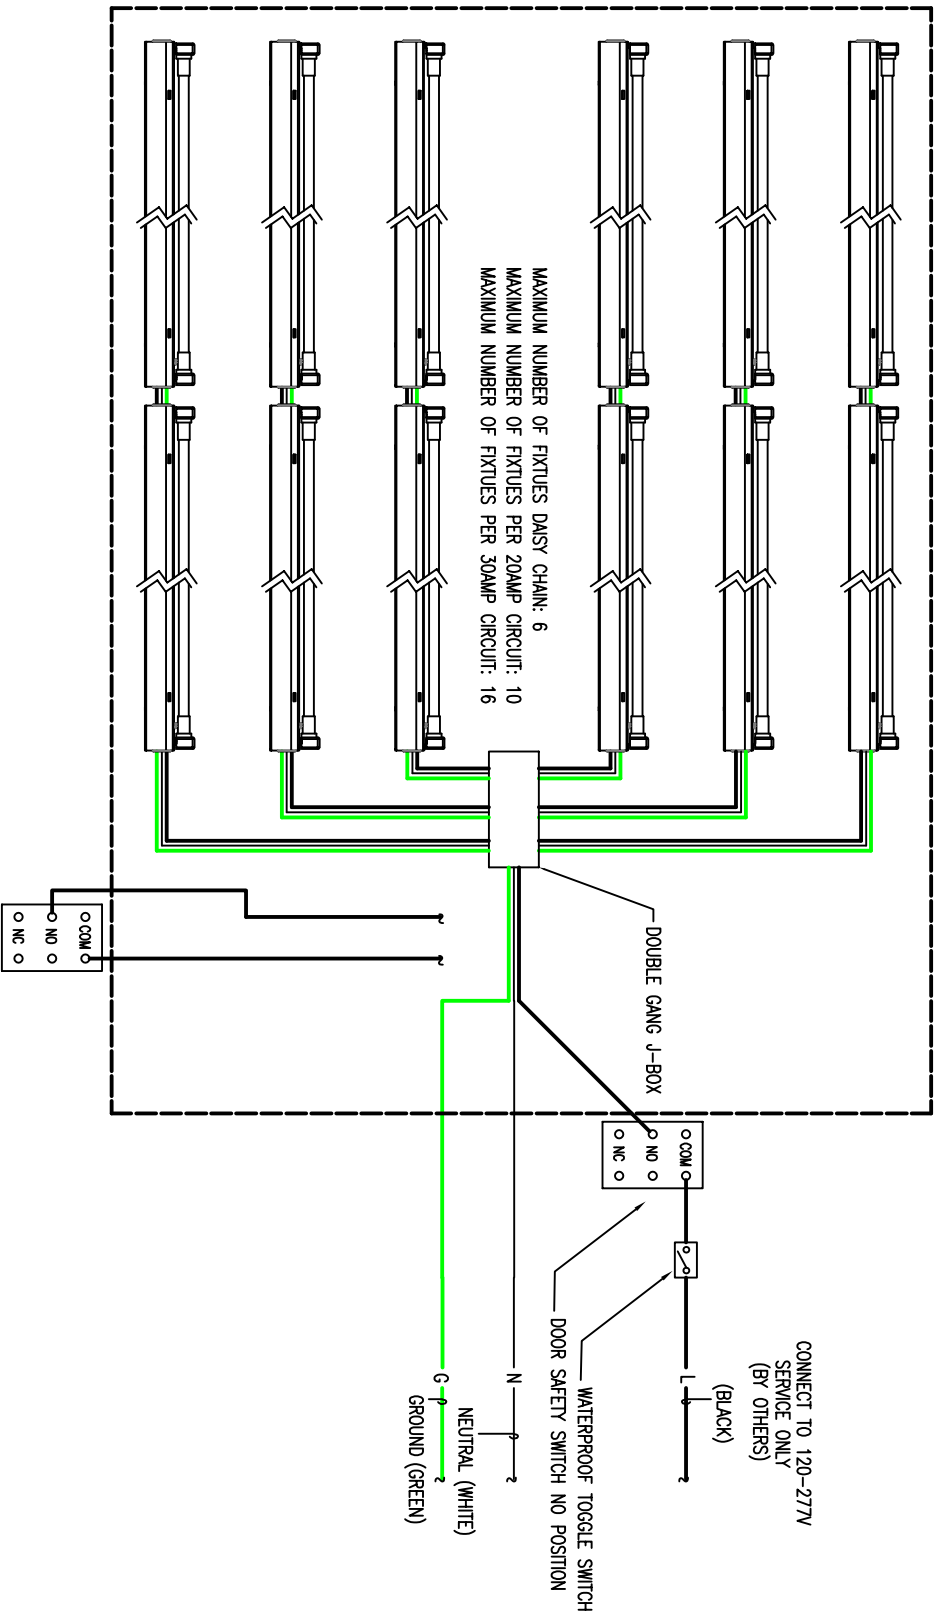

- NOTES
- 1) WATERPROOF TOGGLE SWITCH PROVIDED, FIELD INSTALLED.
 - 2) CONSULT LOCAL BUILDING CODES AND THE NEC FOR ANY SPECIAL REQUIREMENTS.
 - 3) CAUTION: NEVER LOOK AT LIT LAMPS – PROTECT BOTH EYES AND SKIN.
 - 4) EXTENSION CABLE NOT PROVIDED, USE MIN. 16AWG

PROPRIETARY AND CONFIDENTIAL

THE INFORMATION CONTAINED IN THIS DRAWING IS THE SOLE PROPERTY OF UVC COMPANY. ANY REPRODUCTION IN PART OR AS A WHOLE WITHOUT WRITTEN PERMISSION IS PROHIBITED

OTHERWISE SPECIFIED, STANDARD TOLERANCE APPLIES

DEPT	APPROVAL	DATE
PROD		
ENGR / QA		

A		04/01/2025	INITIAL RELEASE	HAHN
REV	DATE	DESCRIPTION OF CHAGNE		DFT
SCALE	NOT DRAWN TO SCALE	PAGE	1 OF 2	



INTERLOCK WIRING DIAGRAM

DRAWING NO W90001500

REV A