


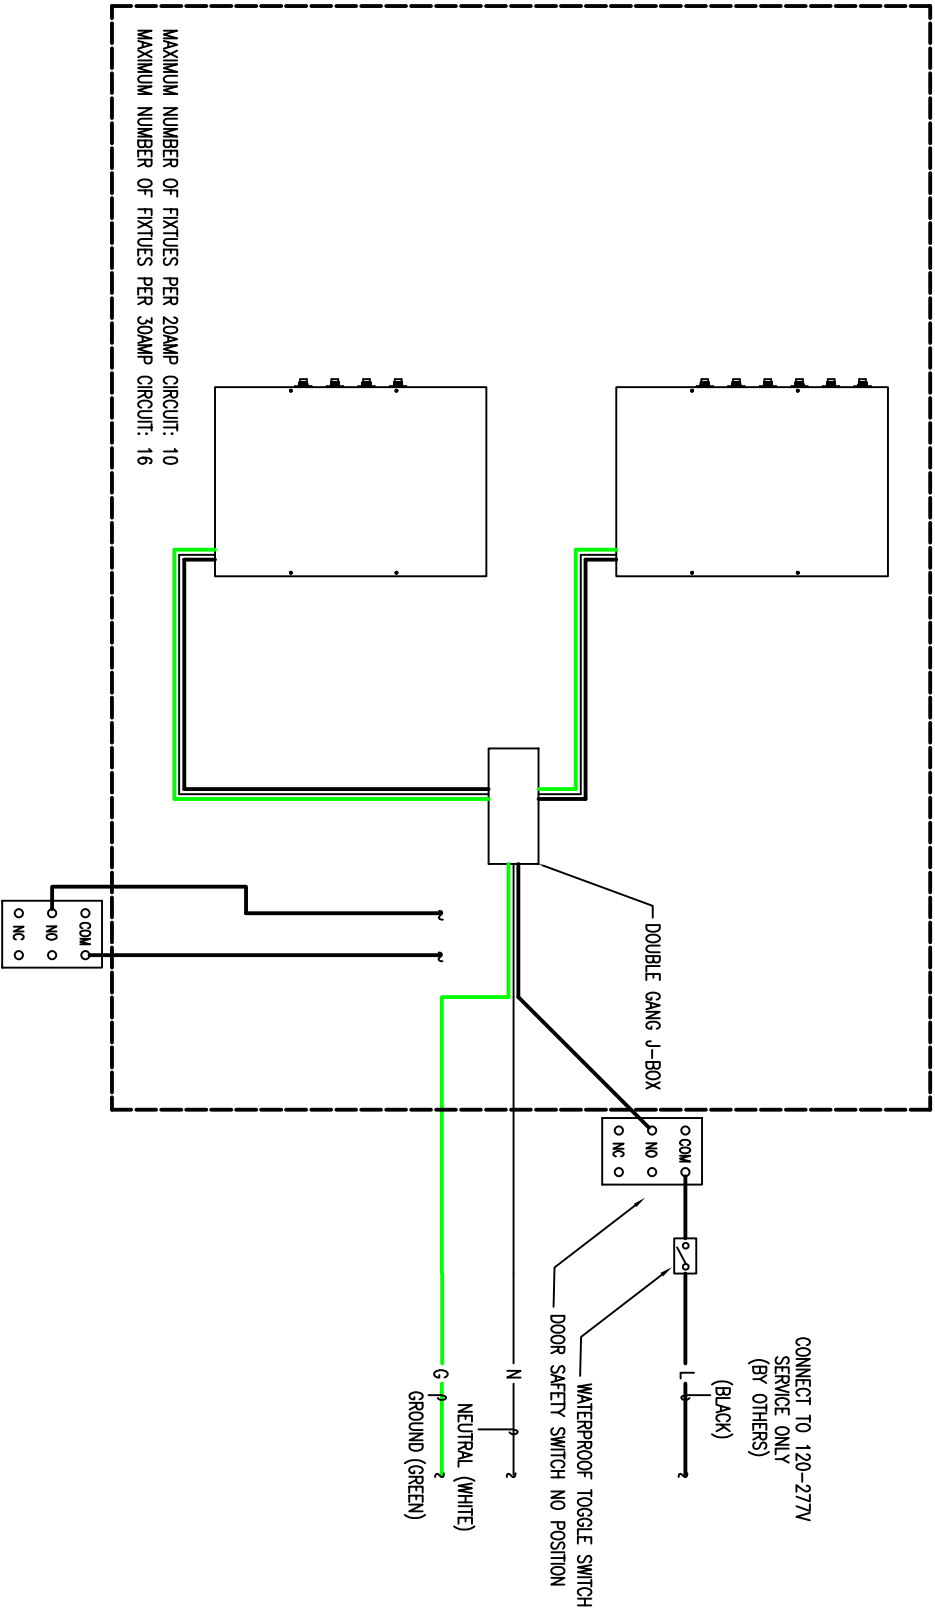

MAXIMUM NUMBER OF FIXTURES PER 20AMP CIRCUIT: 10
MAXIMUM NUMBER OF FIXTURES PER 30AMP CIRCUIT: 16

NOTES

- 1) WATERPROOF TOGGLE SWITCH PROVIDED, FIELD INSTALLED.
- 2) 12V SAFETY SWITCH SUPPLIED, MAGNETIC DOOR SWITCH(ES) - UP TO SIX - FIELD INSTALLED.
- 3) CONSULT LOCAL BUILDING CODES AND THE NEC FOR ANY SPECIAL REQUIREMENTS.
- 4) CAUTION: NEVER LOOK AT LIT LAMPS - PROTECT BOTH EYES AND SKIN.
- 5) EXTENSION CABLE NOT PROVIDED, USE MIN. 16AWG

PROPRIETARY AND CONFIDENTIAL
THE INFORMATION CONTAINED IN THIS DRAWING IS THE SOLE PROPERTY OF UVC COMPANY. ANY REPRODUCTION IN PART OR AS A WHOLE WITHOUT WRITTEN PERMISSION IS PROHIBITED
OTHERWISE SPECIFIED, STANDARD TOLERANCE APPLIES

DEPT	APPROVAL	DATE
PROD		
ENGR / QA		

A		04/01/2025	INITIAL RELEASE		HAHN
REV	DATE	DESCRIPTION OF CHAGNE			DFT
SCALE	NOT DRAWN TO SCALE	PAGE	2 OF 2		



INTERLOCK WIRING DIAGRAM	
DRAWING NO	REV
W90001500	A